


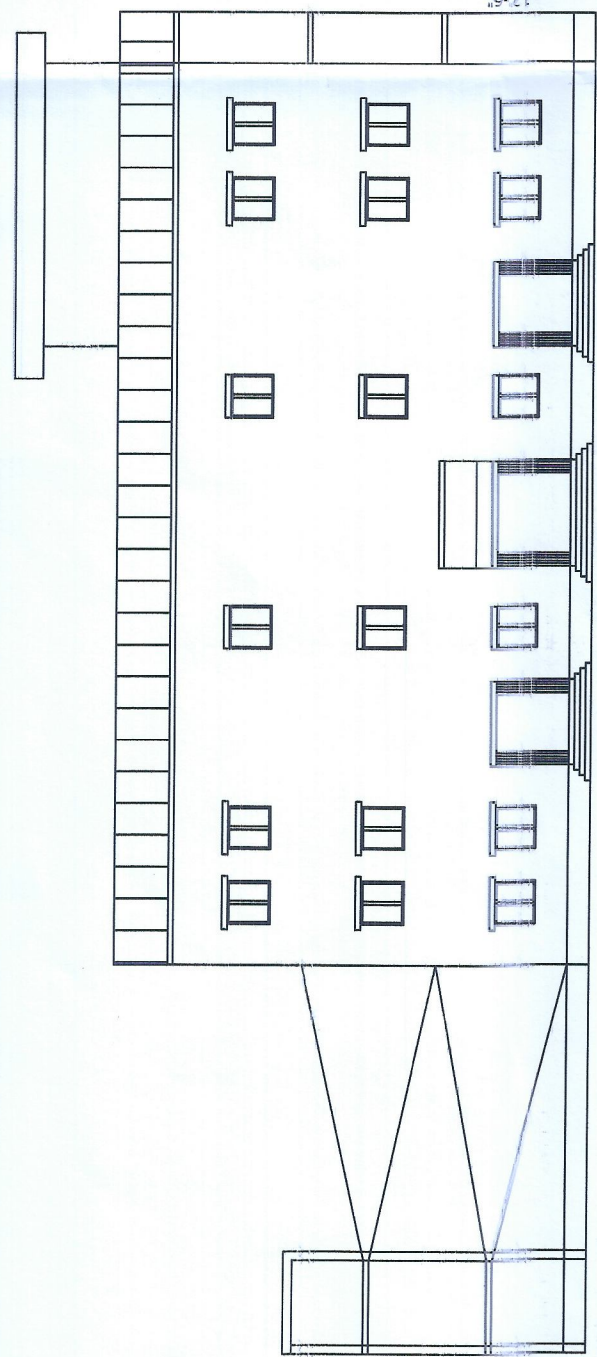
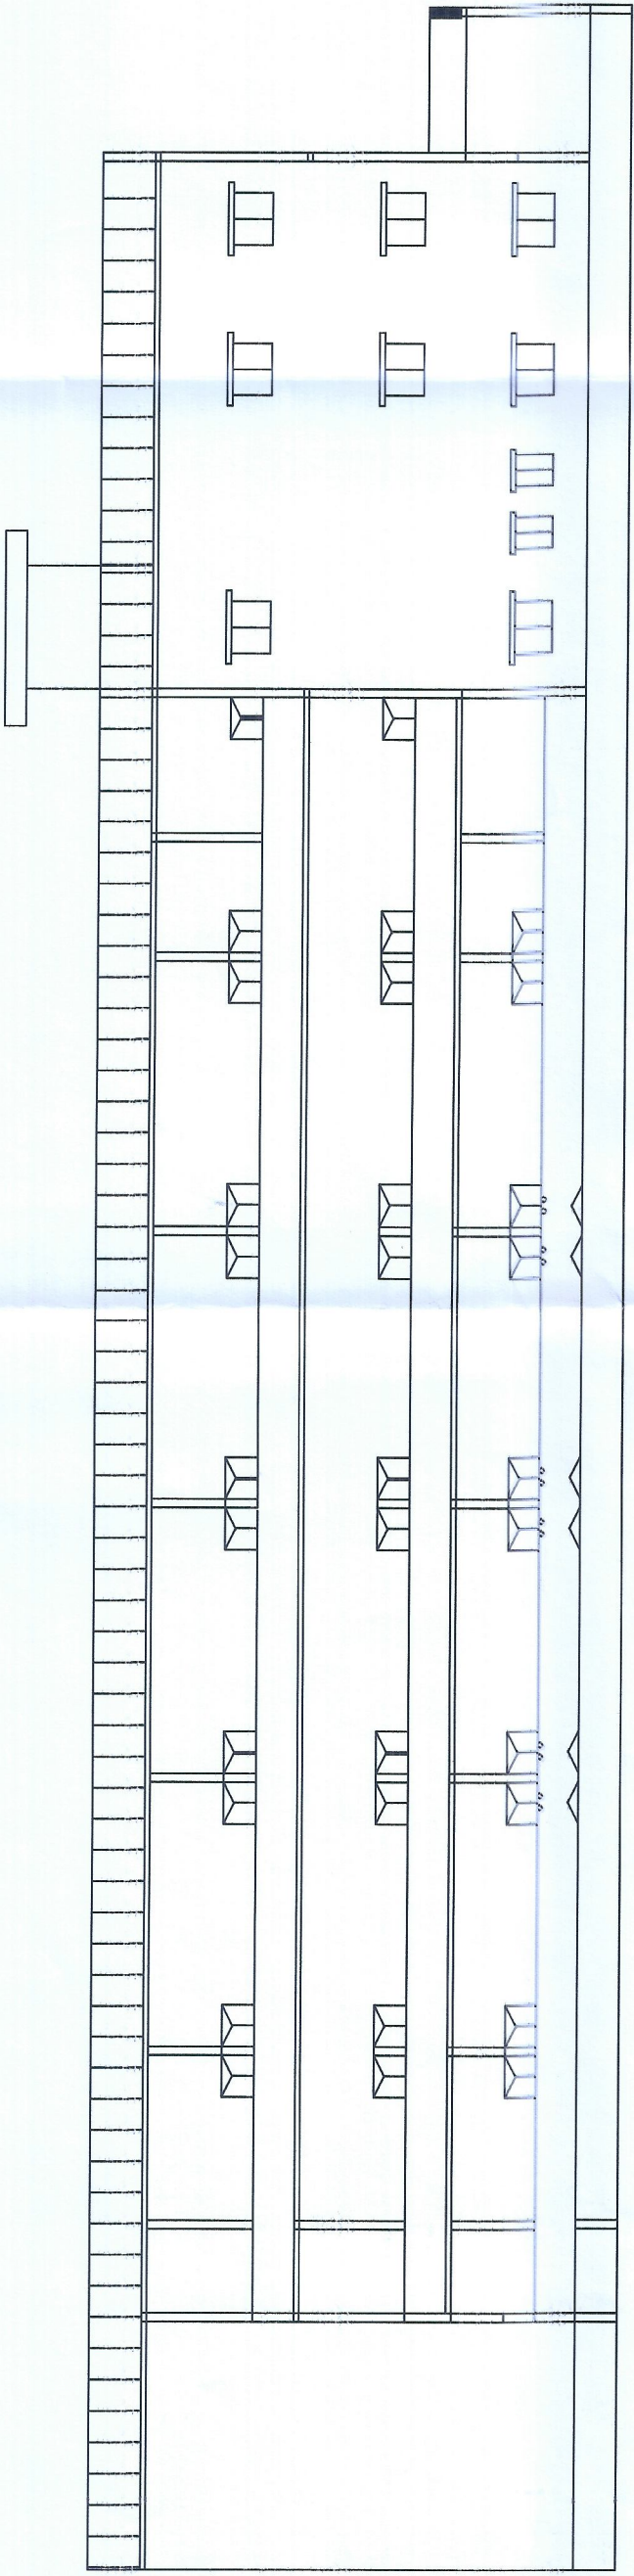


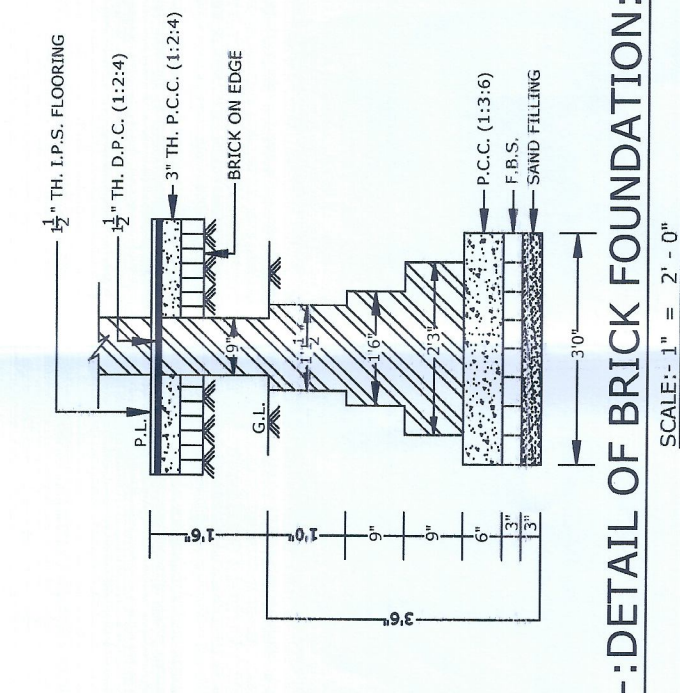


FRONT ELEVATION.

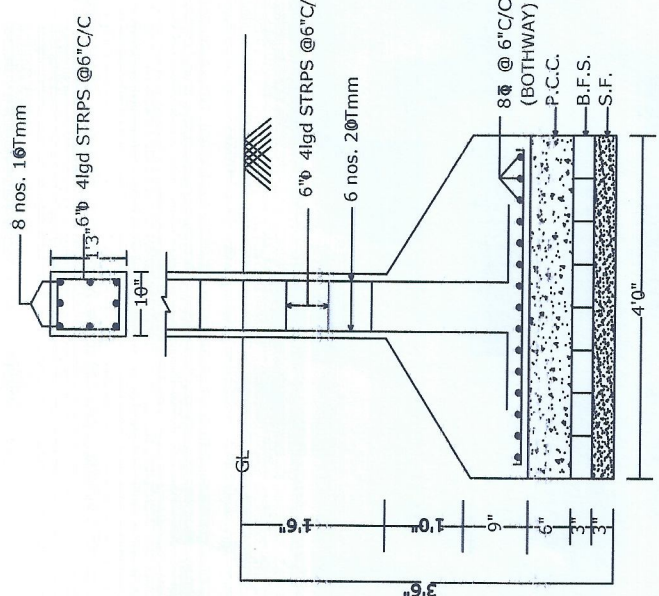


RIGHT SIDE ELEVATION.

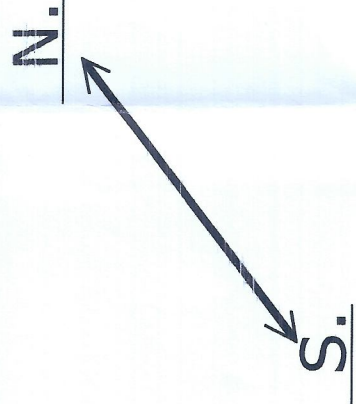


--:DETAIL OF BRICK FOUNDATION:-
SCALE:- 1" = 2'-0"

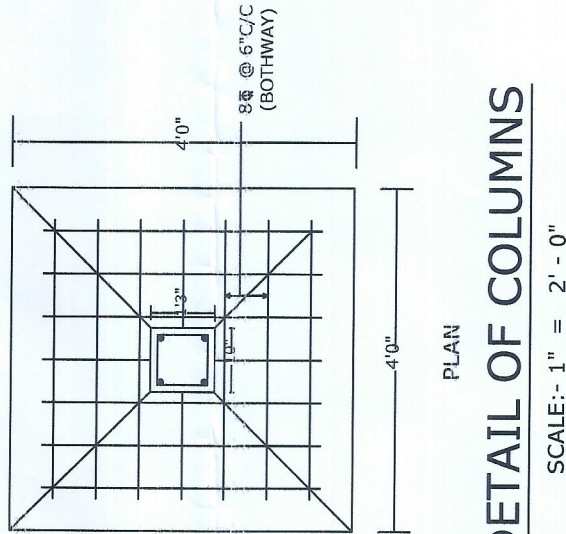


DETAIL OF COLUMNS
SCALE:- 1" = 2'-0"

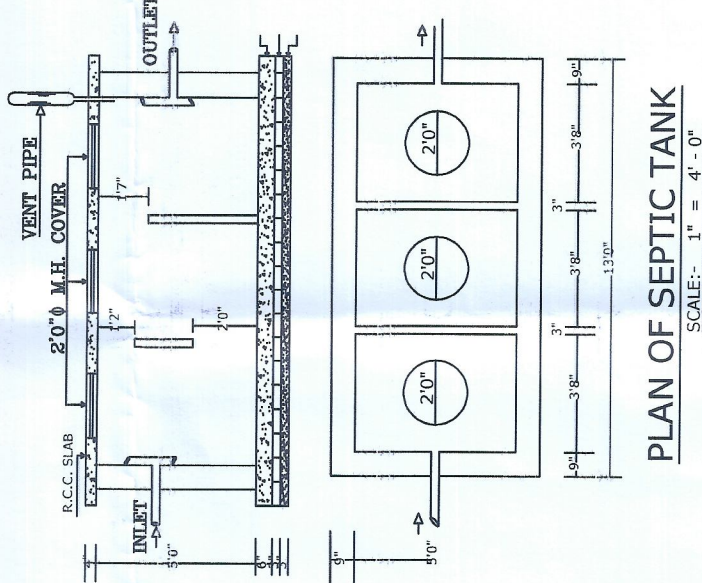


PLAN OF SEPTIC TANK
SCALE:- 1" = 4'-0"

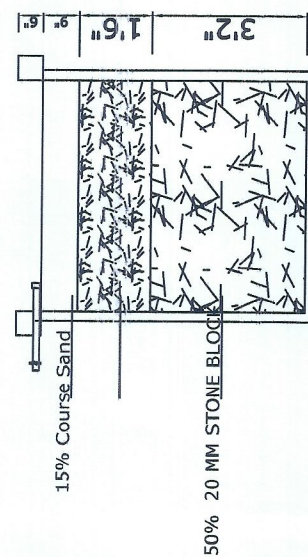

PLAN OF RECHARGE WELL
WATER HARVESTING
Scale 1" = 4' 0"

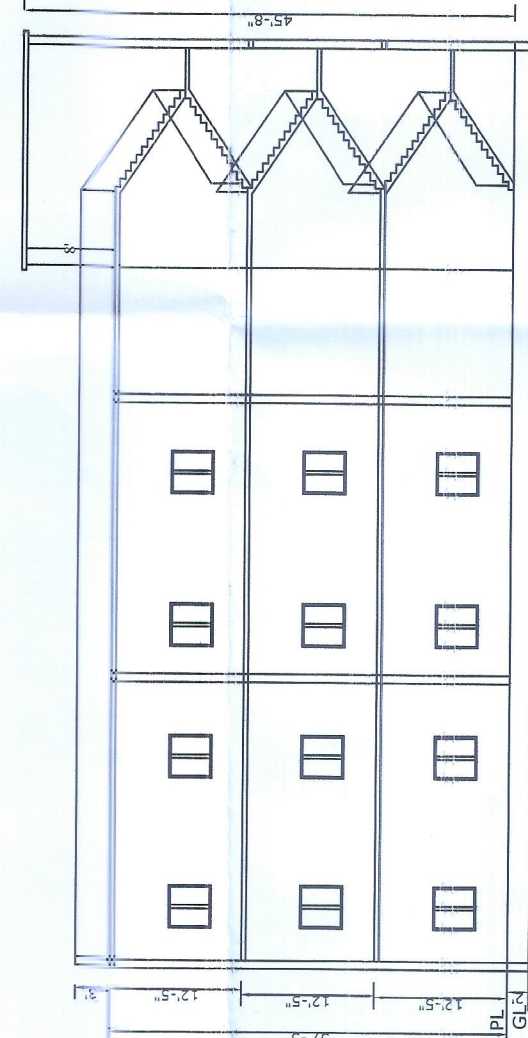

SECTION AT X-X
SCALE:- 1" = 8'-0"

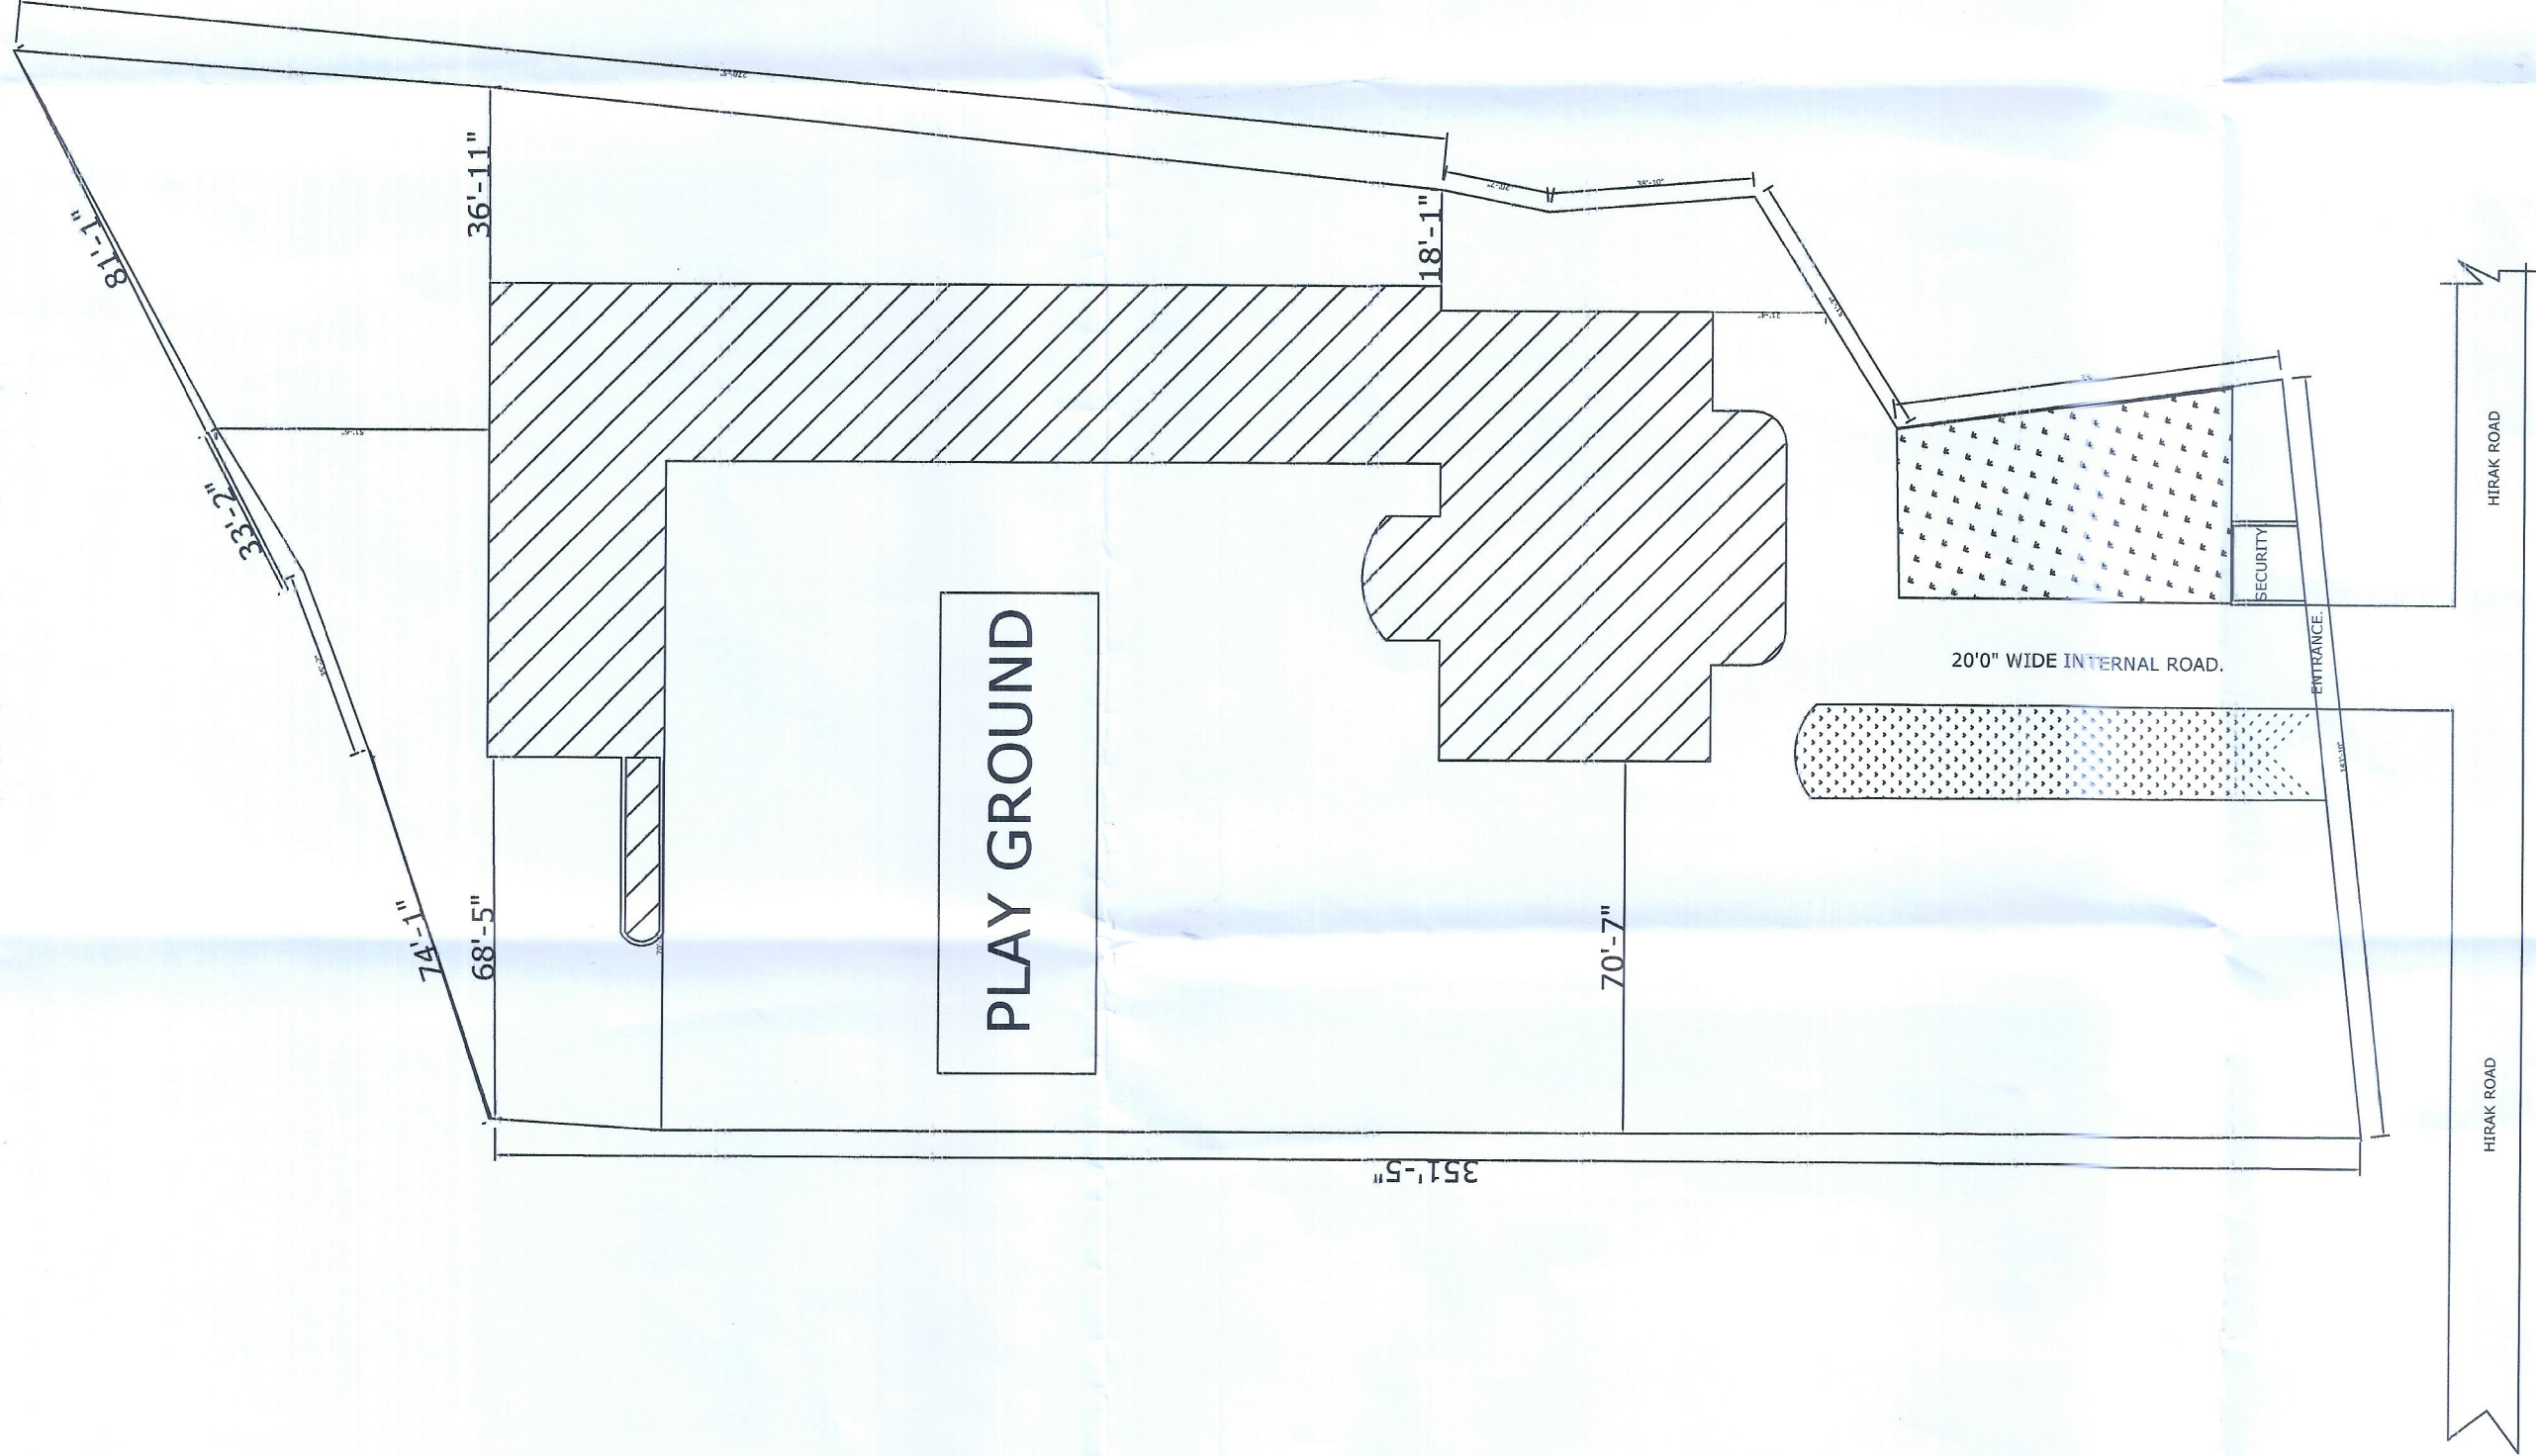

SITE PLAN

BRIEF SPACEFICATION	
FOUNDATION-----	CEMENT CONCRETE (1:3:6)
BRICK WORK IN FOUNDATION-----	CLASS 10
FIRST CLASS BRICK WORK IN CEMENT MORTAR (1:1:6)	
D.P.C.-----	1" D.P.C. IN CEMENT CONCRETE (1:1.5:3)
FLOOR-----	1" P.S. OVER 3" P.C.C.
ROOF-----	4" THK. R.C.C. ROOF (1:2:4)
LINTEL-----	6" THK. R.C.C. LINTEL (1:1.5:3)
STAIRS-----	RISE-- 6", TREAD-- 10"

DETAILS OF AREA	
AREA AS PER DEED -----	66784.78 SQFT 1.53 acre
GROUND FLOOR AREA -----	13546 SQFT 1258.92 SQM
FIRST FLOOR AREA -----	13546 SQFT 1258.92 SQM
SECOND FLOOR AREA -----	13546 SQFT 1258.92 SQM
TOTAL COVERED AREA -----	40638 SQFT 3776.76 SQM

SCHEDULE OF DOOR AND WINDOWS.

- D1 750X 2100 PARALLEL SHUTTL DOOR.
- D2 900 X 2100 PARALLEL SHUTTL DOOR.
- D3 1050 X 2100 PARALLEL SHUTTL DOOR.
- D4 1200 X 2100 PARALLEL SHUTTL DOOR.
- W2 1000 X 1200 GLAZED SHUTTER WINDOW.
- W3 1200 X 1200 GLAZED SHUTTER WINDOW.
- V 600 X 600 GLAZED SHUTTER VENTILATION.

TITLE OF DRAWING

PROPOSED DR J.K.SINHA MEMORIAL
INTERNATIONAL SCHOOL OF LEARNING.
RUN BY- INDIAN EDUCATION TRUST, DHANBAD
UNDER MOUZA -
MOUZA- NAWADIH, MOUZA NO- 2.
KHATA NO. - 38.
PLOT NO. - 920, 921, 922 & 940.
DHANBAD , JHARKHNAD.
OWNER OF LAND 1. SHREE ANURAG
KUMAR SINHA 2. DR ANUPAM SINHA
BOTH SONS OF LATE JITENDER KUMAR
SINHA 3. DR SHOBHA SINHA W/O LATE
JITENDER KUMAR SINHA 4. SMT PUJA
SINHA W/O ANURAG KUMAR SINHA AND 5.
SMT SNEHLATA W/O DR ANUPAM SINHA.



Chairman
Dr. J.K.S. Memorial
International School Of Learning
Beside Binha Munda Park
Nawadih, Dhanbad
SIGNATURE OF CHAIRMAN


Er. ASHOK KUMAR
Chartered Engineer (I)
M-1506789, M.L.E.No.0209
Dhanbad (Jharkhand)


Er. ASHOK KUMAR
Chartered Engineer (I)
M-1506789, M.L.E.No. 0209
Dhanbad (Jharkhand)

SIGNATURE OF ENGINEER


HOME DESIGN ASSOCIATES
DHANBAD

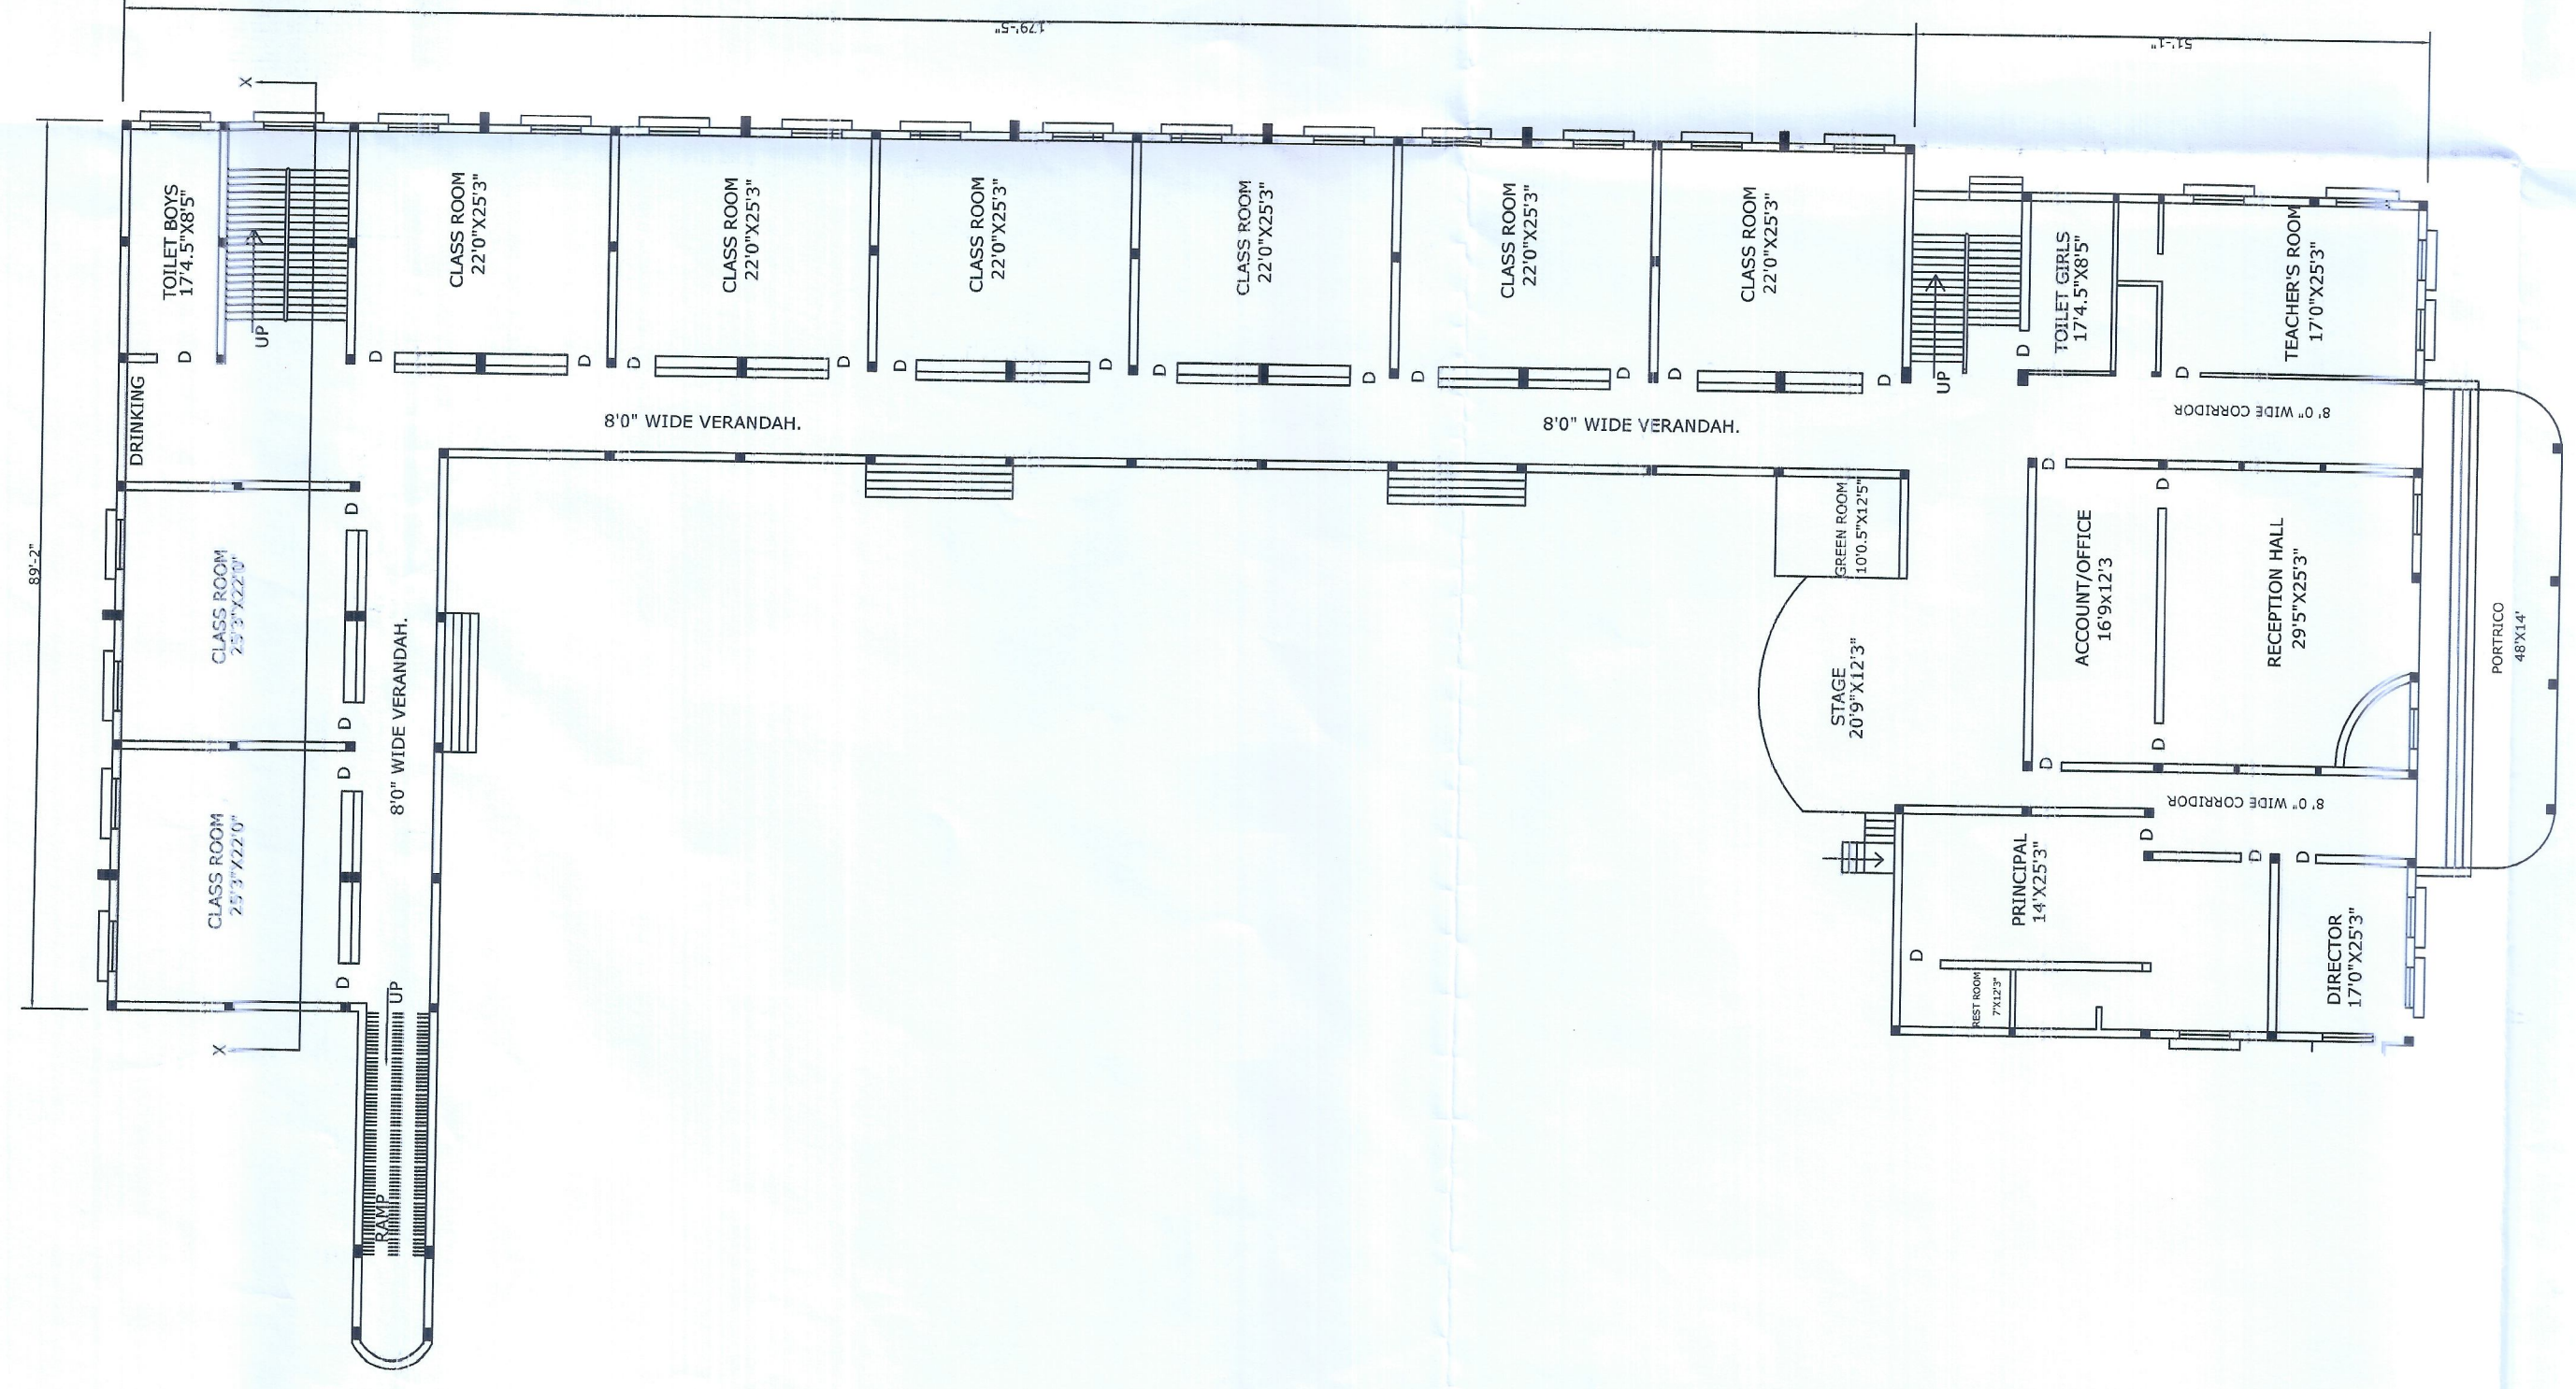

GROUND FLOOR PLAN

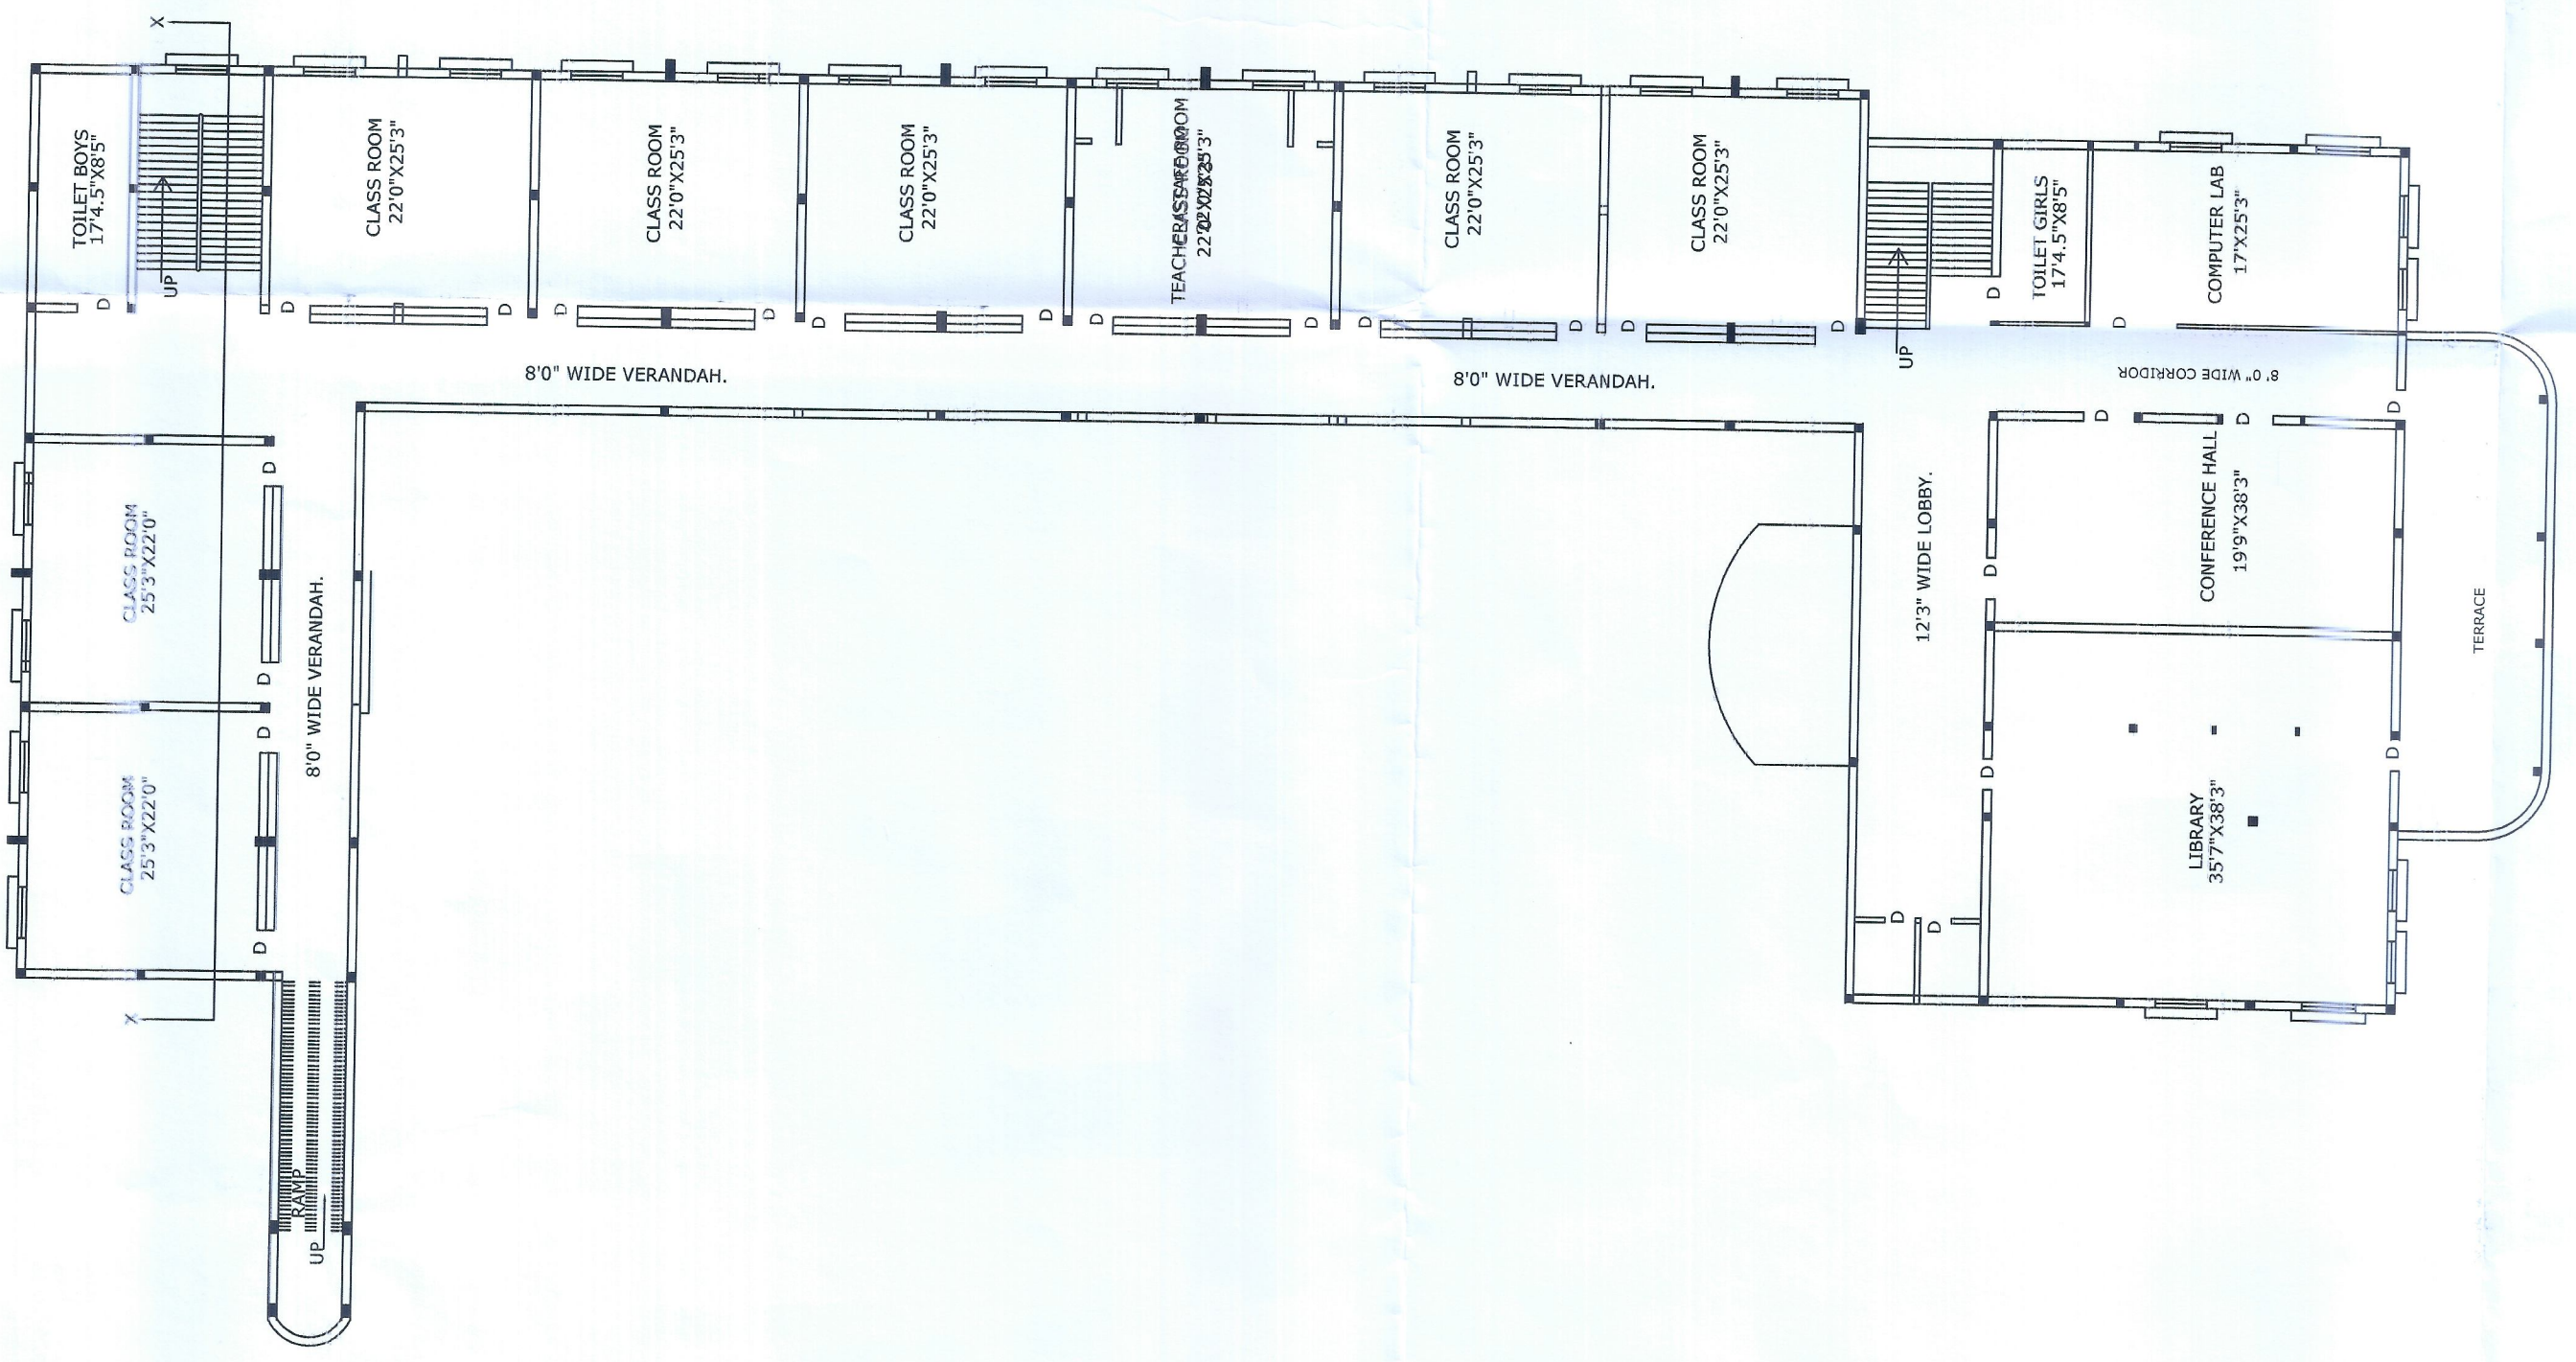

FIRST FLOOR PLAN

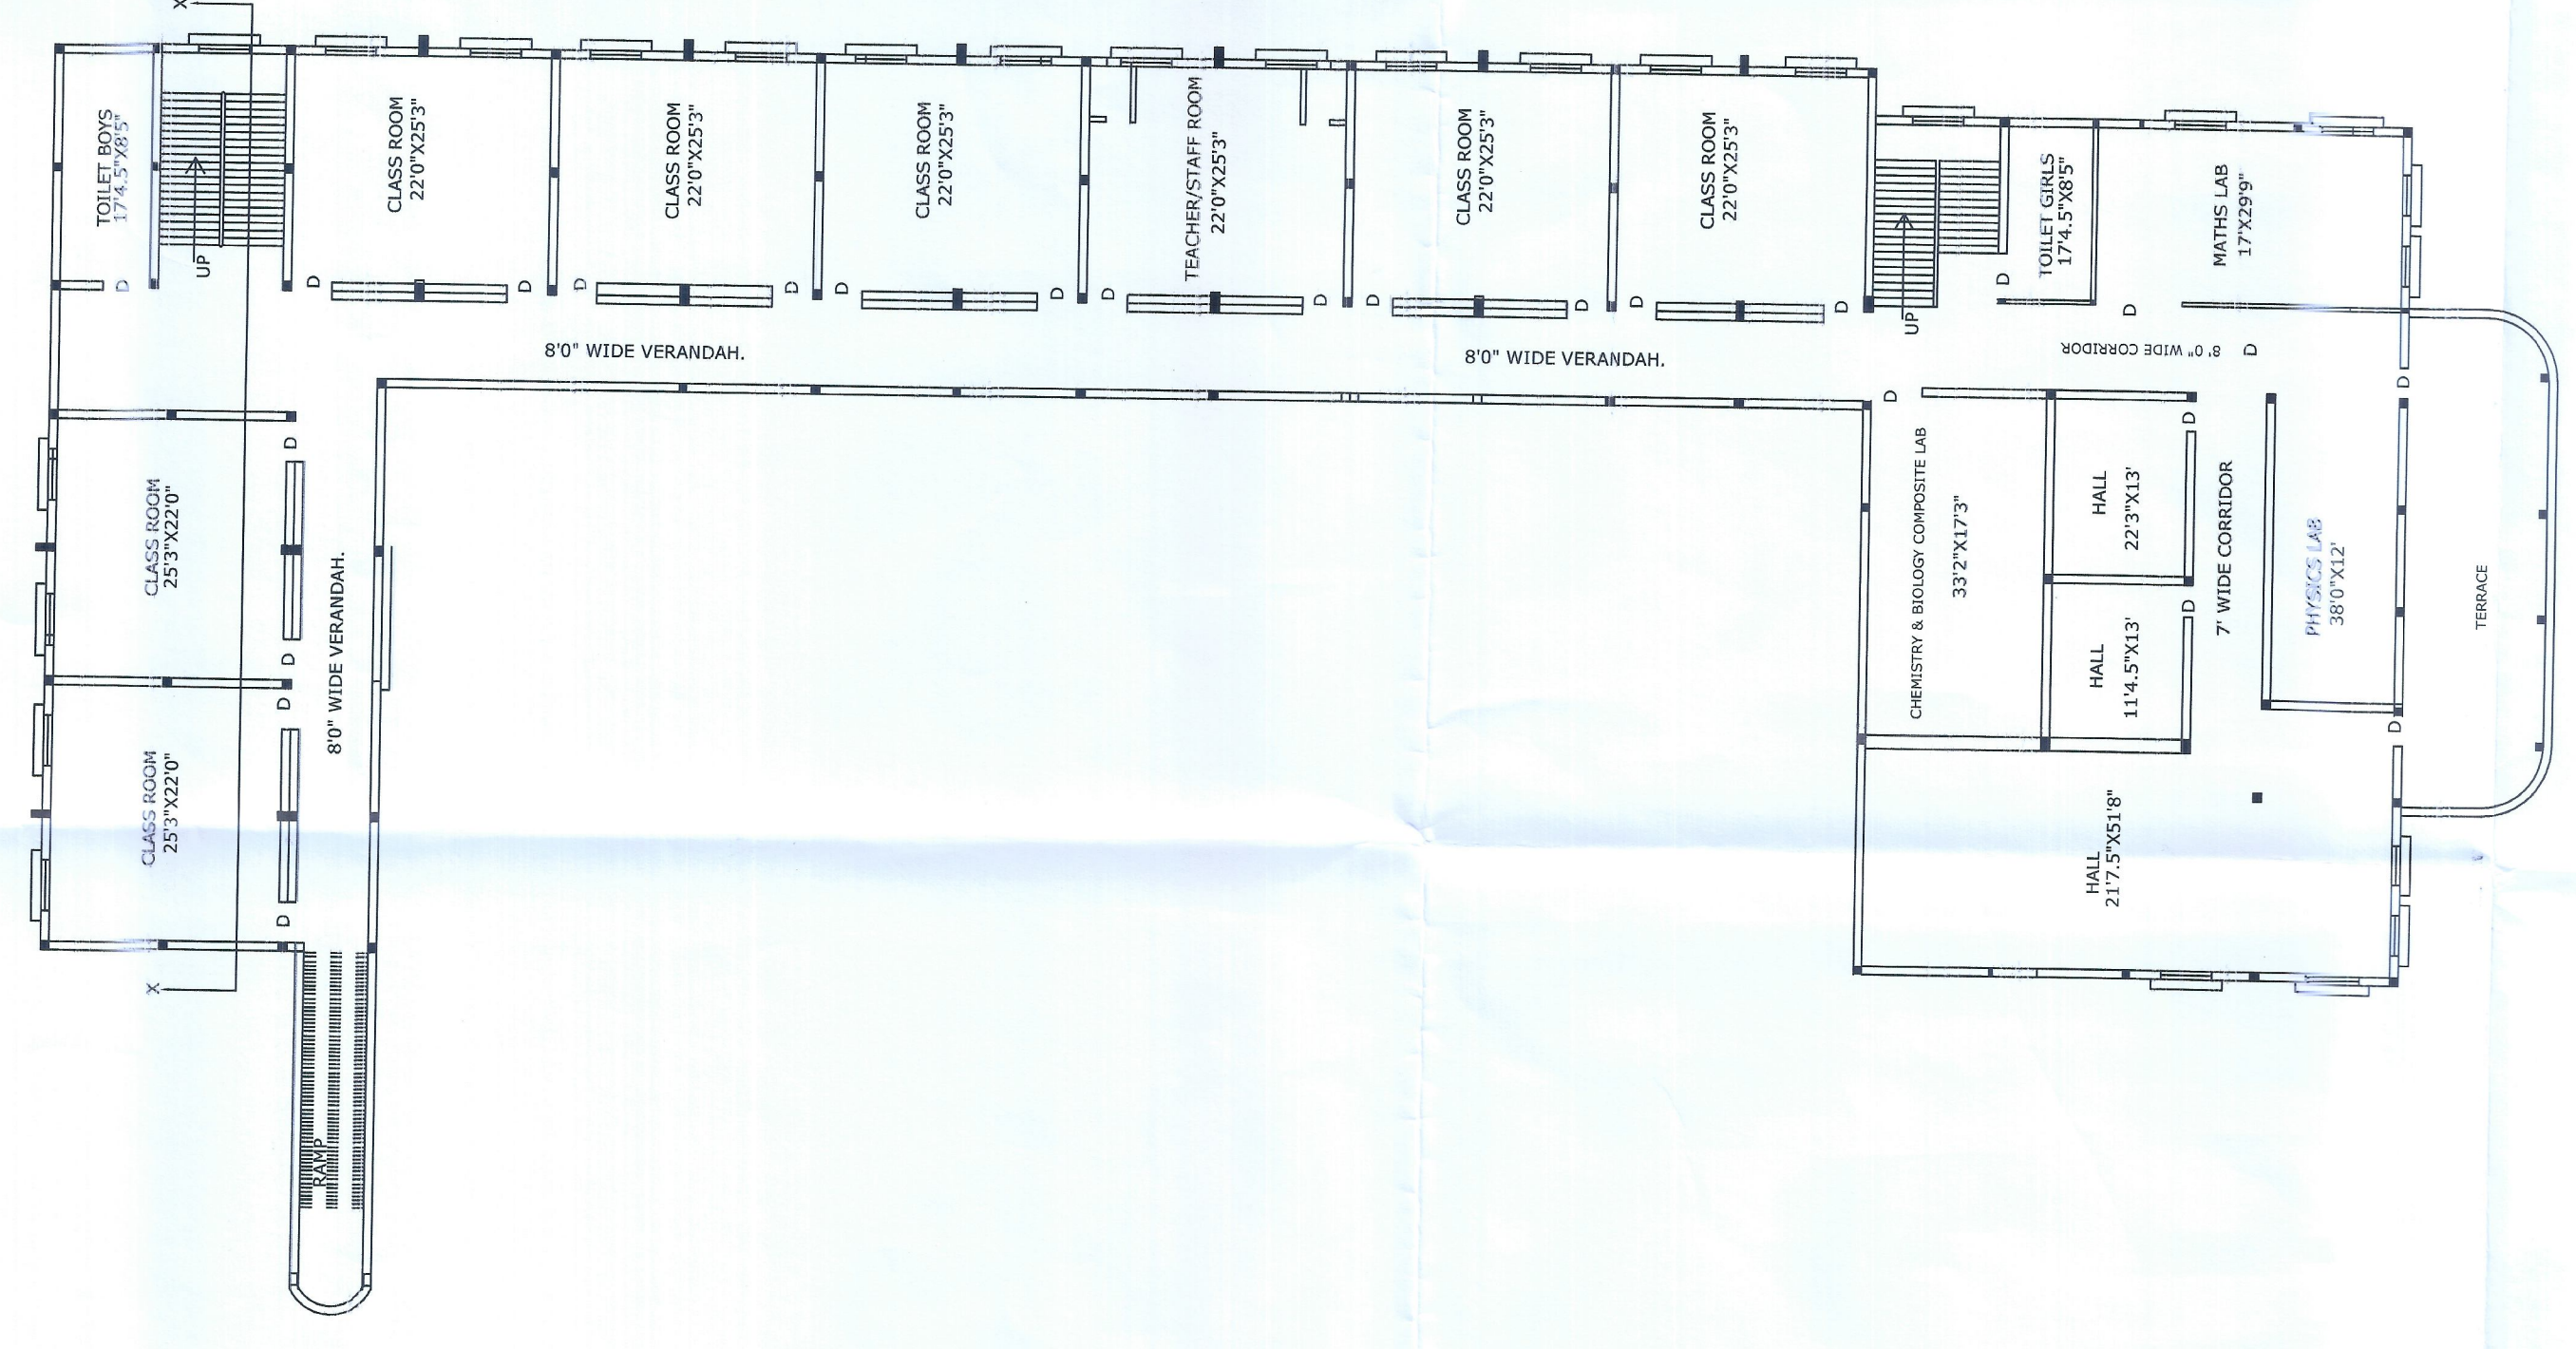

SECOND FLOOR PLAN

BRIEF SPACEIFICATION	
FOUNDATION	CEMENT CONCRETE (1:1.3:6)
FIRST CLASS BRICK WORK IN CEMENT MORTAR (1:1:6)	
D.P.C.-----1" D.P.C. IN CEMENT CONCRETE (1:1.5:3)	
FLOOR-----4" THK. R.C.C. ROOF (1:2:4)	
WALL-----6" THK. R.C.C. LINTEL (1:1.5:3)	
STAIRS-----RISE - 6", TREAD - 10"	

DETAILS OF AREA	
AREA AS PER DEED	66784.78 SQFT 1.53 acre
GROUND FLOOR AREA	13546 SQFT 1258.92 SQM
FIRST FLOOR AREA	13546 SQFT 1258.92 SQM
SECOND FLOOR AREA	13546 SQFT 1258.92 SQM
TOTAL COVERED AREA	40638 SQFT 3776.76 SQM

SCHEDULE OF DOOR AND WINDOWS.	
D1 750X 2100 PARALLEL SHUTTL DOOR.	
D2 900 X 2100 PARALLEL SHUTTL DOOR.	
D3 1050 X 2100 PARALLEL SHUTTL DOOR.	
D4 1200 X 2100 PARALLEL SHUTTL DOOR.	
W2 1000 X 1200 GLAZED SHUTTER WINDOW.	
W3 1200 X 1200 GLAZED SHUTTER WINDOW.	
V 600 X 600 GLAZED SHUTTER VENTILATION.	

TITLE OF DRAWING
PROPOSED DR J.K.SINHA MEMORIAL
INTERNATIONAL SCHOOL OF LEARNING.
RUN BY- INDIAN EDUCATION TRUST, DHANBAD
UNDER MOUZA -
MOUZA- NAWADIH, MOUZA NO- 2.
KHATA NO. - 38.
PLOT NO. - 920, 921, 922 & 940.
DHANBAD, JHARKHNAD.
OWNER OF LAND 1. SHREE ANURAG
KUMAR SINHA 2. DR ANUPAM SINHA
BOTH SONS OF LATE JITENDER KUMAR
SINHA 3. DR SHOBHA SINHA W/O LATE
JITENDER KUMAR SINHA 4. SMT PUJA
SINHA W/O ANURAG KUMAR SINHA AND 5.
SMT SNEHLATA W/O DR ANUPAM SINHA.

Chairman
Dr. J.K.S. Memorial
International School Of Learning
Beside Birsia Munis
Nawadhi, Dhanbad
SIGNATURE OF CHAIRMAN

Engineer
Dr. J.K.S. Memorial
International School Of Learning
Beside Birsia Munis
Nawadhi, Dhanbad
SIGNATURE OF ENGINEER